


C046-000-81-47-11001

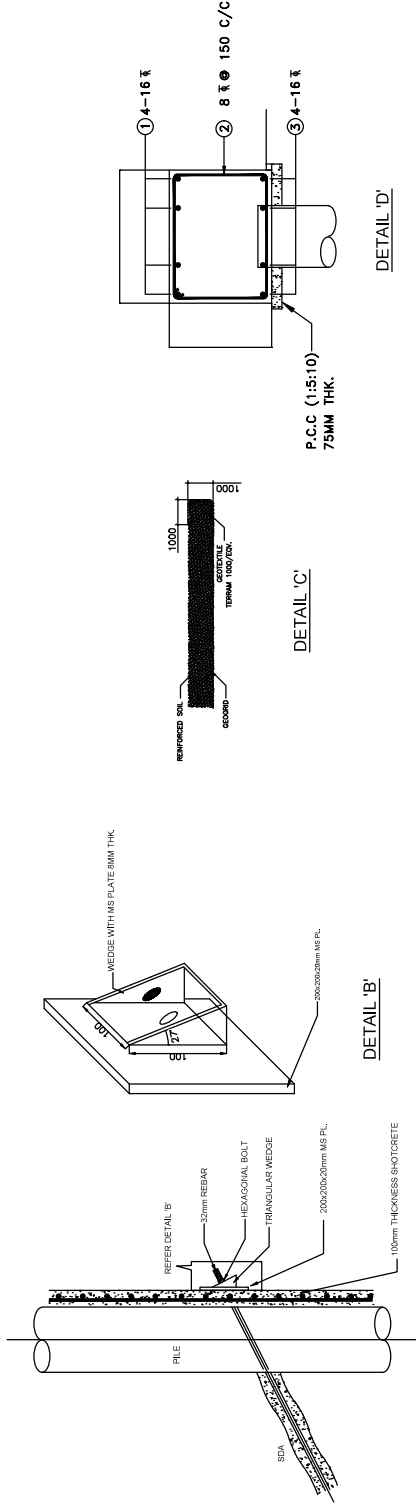

DETAIL 'A'

DETAIL 'B'

DETAIL 'C'

DETAIL 'D'

NOTES :-
1. ALL DIMENSIONS ARE IN mm & LEVELS ARE IN M.
2. SCHEME IS APPLICABLE THROUGHOUT THE COMPLETE STRETCH
OF PIPE LINE EXCEPT WHERE SPECIFIC AREA (~50M).
3. GRADE OF CONCRETE SHALL BE M40.
4. REINFORCEMENT FOR BORED PILE SHALL BE HYSD BARS
(GRADE F46000).
5. FOR DETAILS OF ALL MATERIALS AND CONSTRUCTION PROCEDURE
REFER TENDER SPECIFICATION No. C046-000-81-47-11001.
6. PIPE PILE SHALL BE REINFORCED ON THE 2/3 OF PIPE CIRCUMFERENCE
PERFORATIONS SHALL BE 10mm ϕ 57mm C/C IN A TRIANGULAR
GRID PATTERN.

SECTION 1-1

SLOPE PROTECTION SCHEME FOR ISPRIL PIPELINE
(LOCATION - NEAR BALLA VILLAGE AT CHAINAGE 2 K.M.)

PERMANENT RESTORATION WORKS OF EXPOSED 42" ISPRIL PIPELINE

INDIAN STRATEGIC PETROLEUM RESERVES LTD. (ISPRIL)

SHREE ENGINEERS
PVT. LTD.
(A UNIT OF TATA CONSULTANCY SERVICES)

REVISIONS
REV. DATE ISSUED FOR TENDER BY CHD APPD/PMP/PC

AS ROUTINE WPT -

REF. DWG. NO.	REFERENCE DRAWING TITLE